




REVISIONS	BY

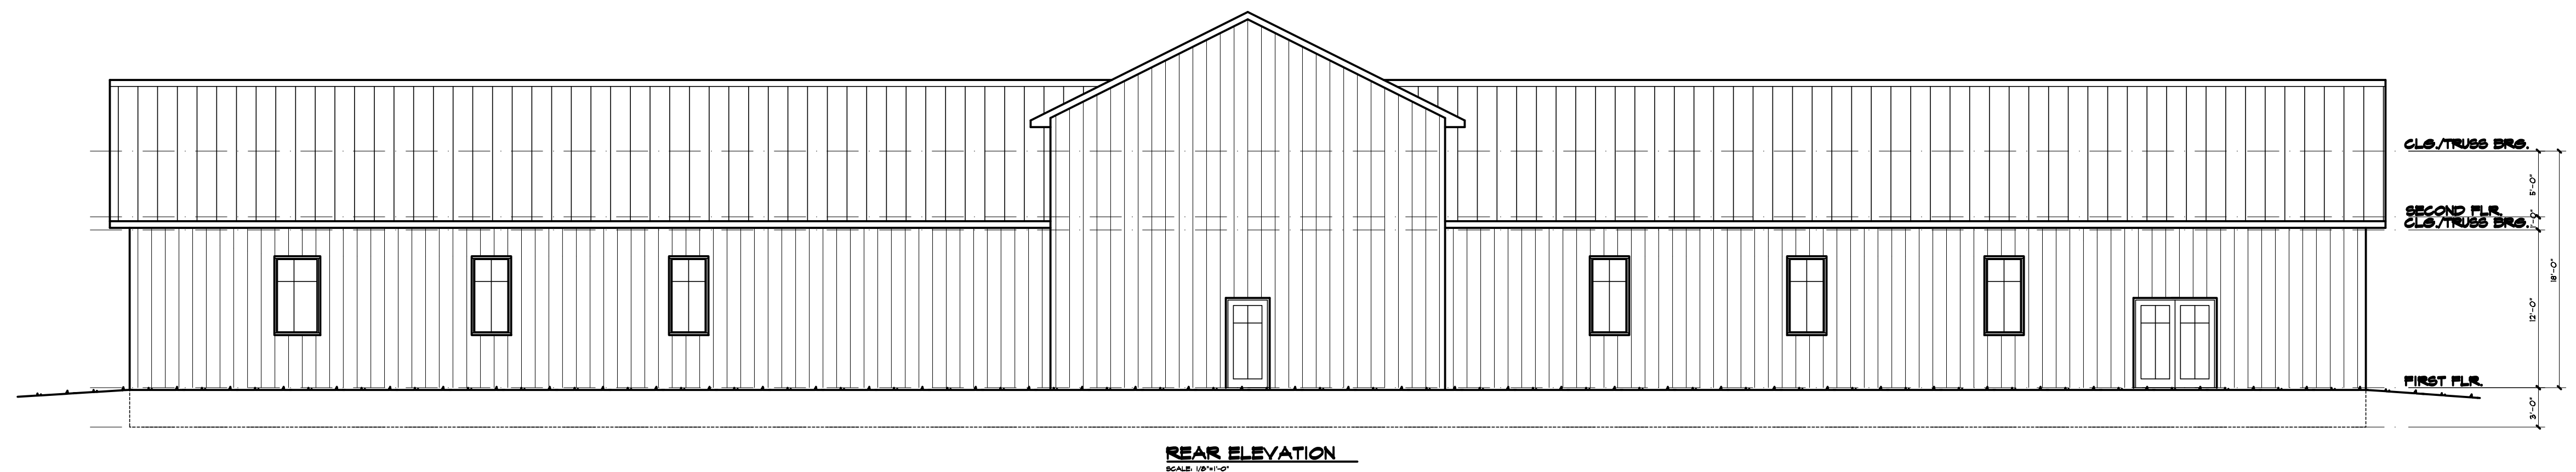


**REAR ELEVATION**  
SCALE: 1/8"=1'-0"

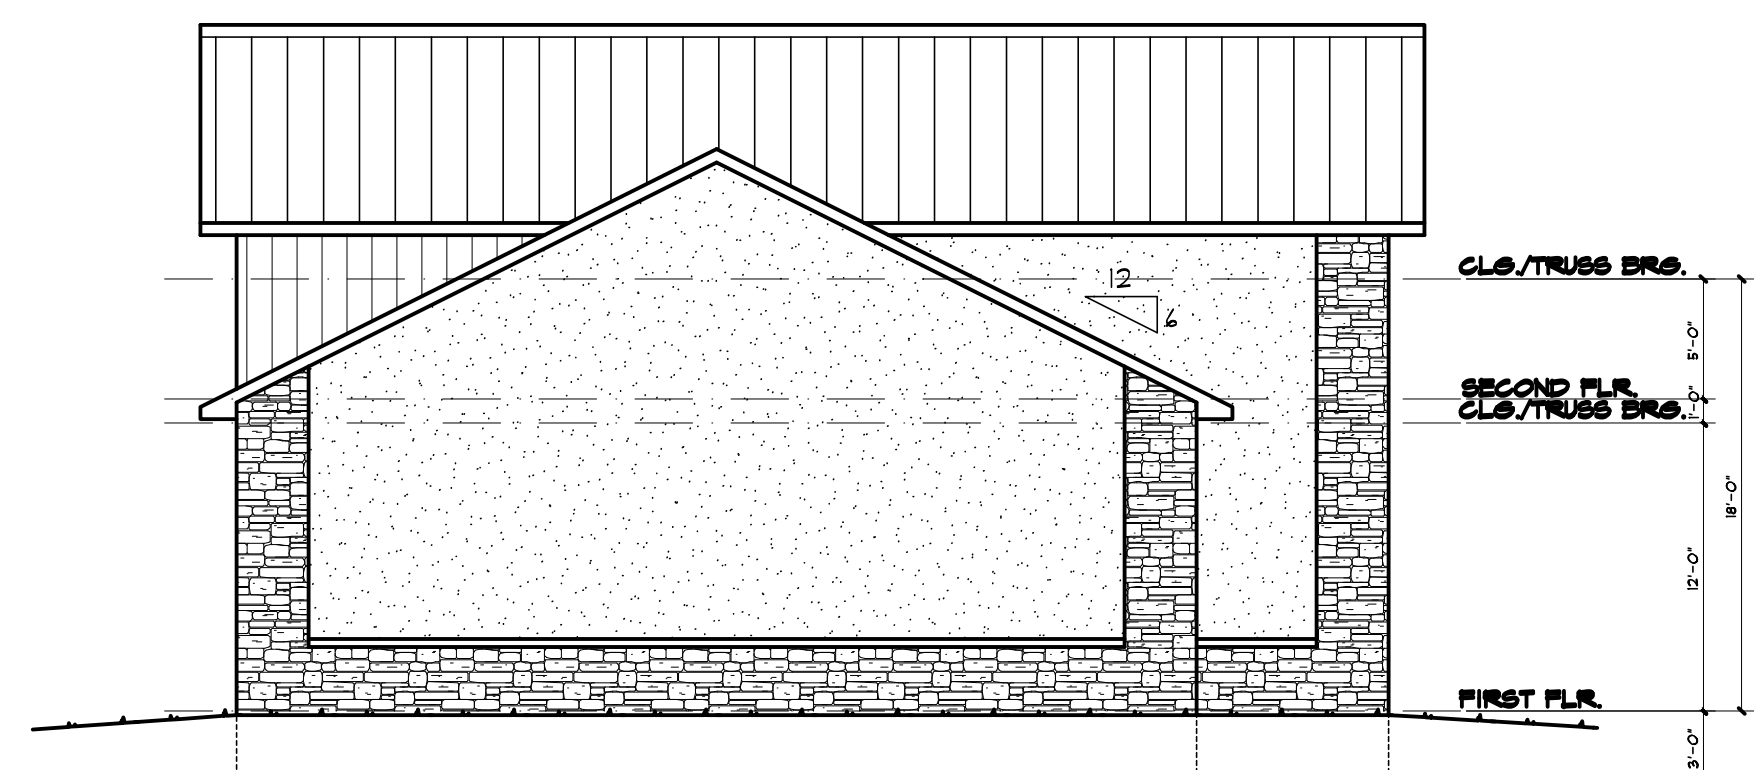

**RIGHT ELEVATION**  
SCALE: 1/8"=1'-0"

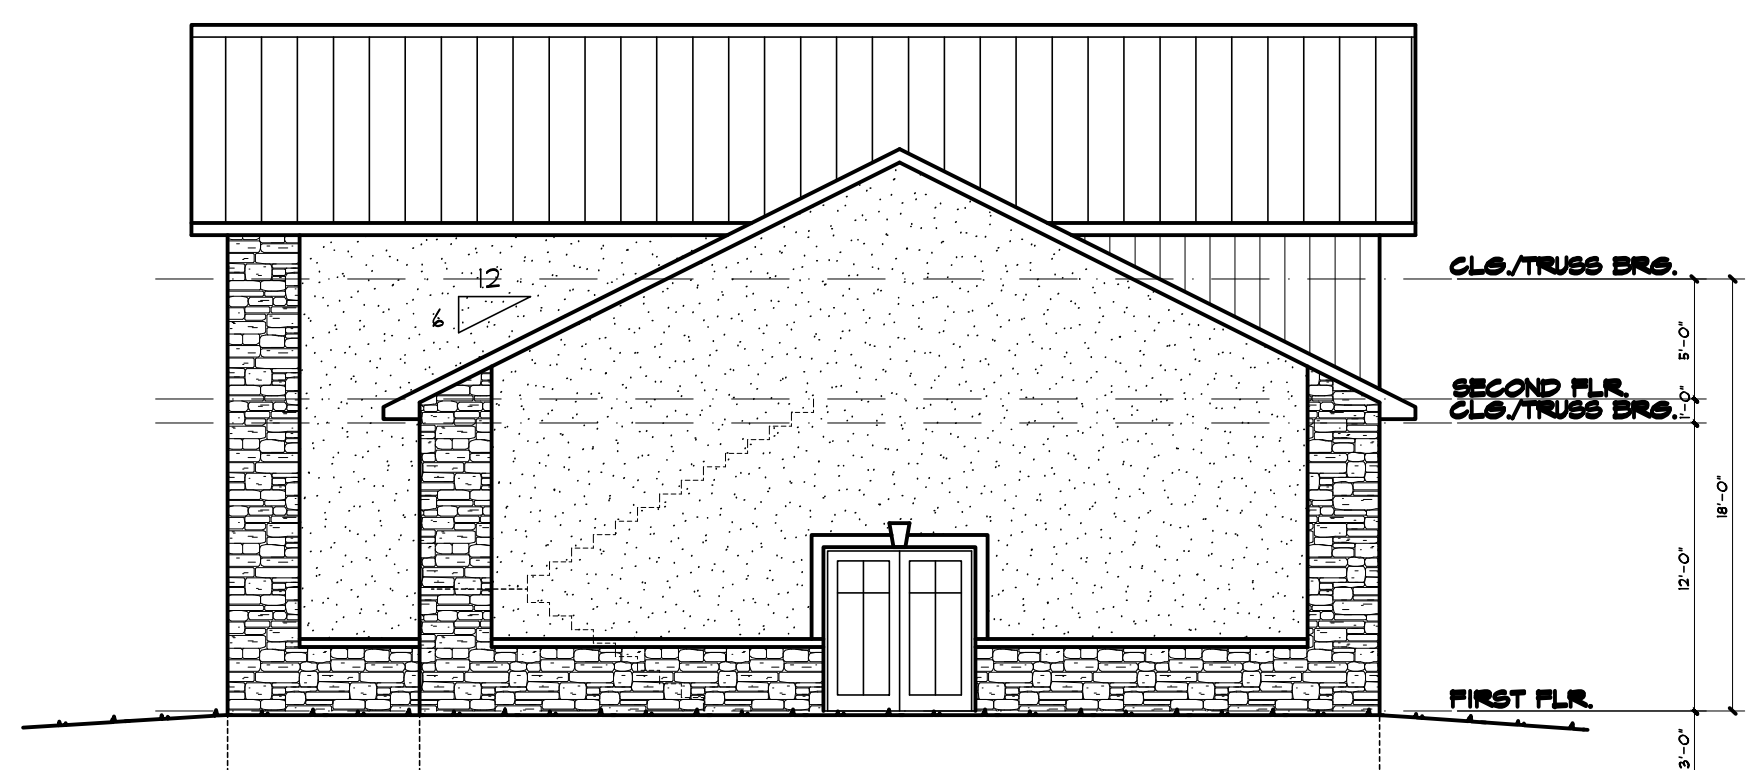

**RIGHT ELEVATION**  
SCALE: 1/8"=1'-0"

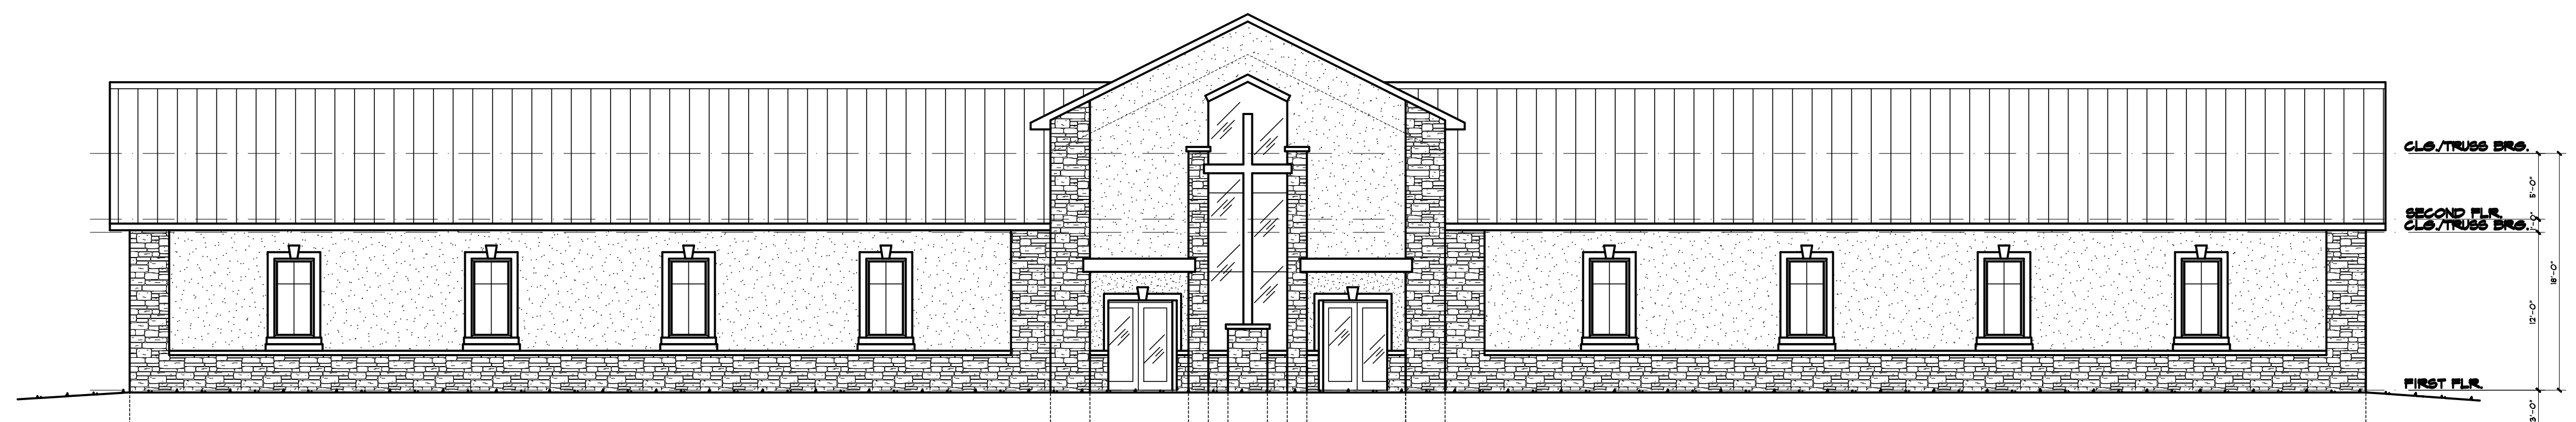

**FRONT ELEVATION** (D)  
SCALE: 1/8"=1'-0"

**STEPHEN JAY CANTRELL & ASSOCIATES, INC.**  
ARCHITECTURE AND DESIGN  
110 MAIN STREET STE. 202 PARKVILLE, MO. 64152  
- 816 . 746 . 6618 -

**THE CROSSROADS CHURCH**

DRAWN : TPM	CHECKED : SJC
DATE : 1/25/08	
SCALE : AS NOTED	
JOB NO. : Sherman-Crossroads-1.aec	